


SEAL WIDENING AND ACCESS SEAL

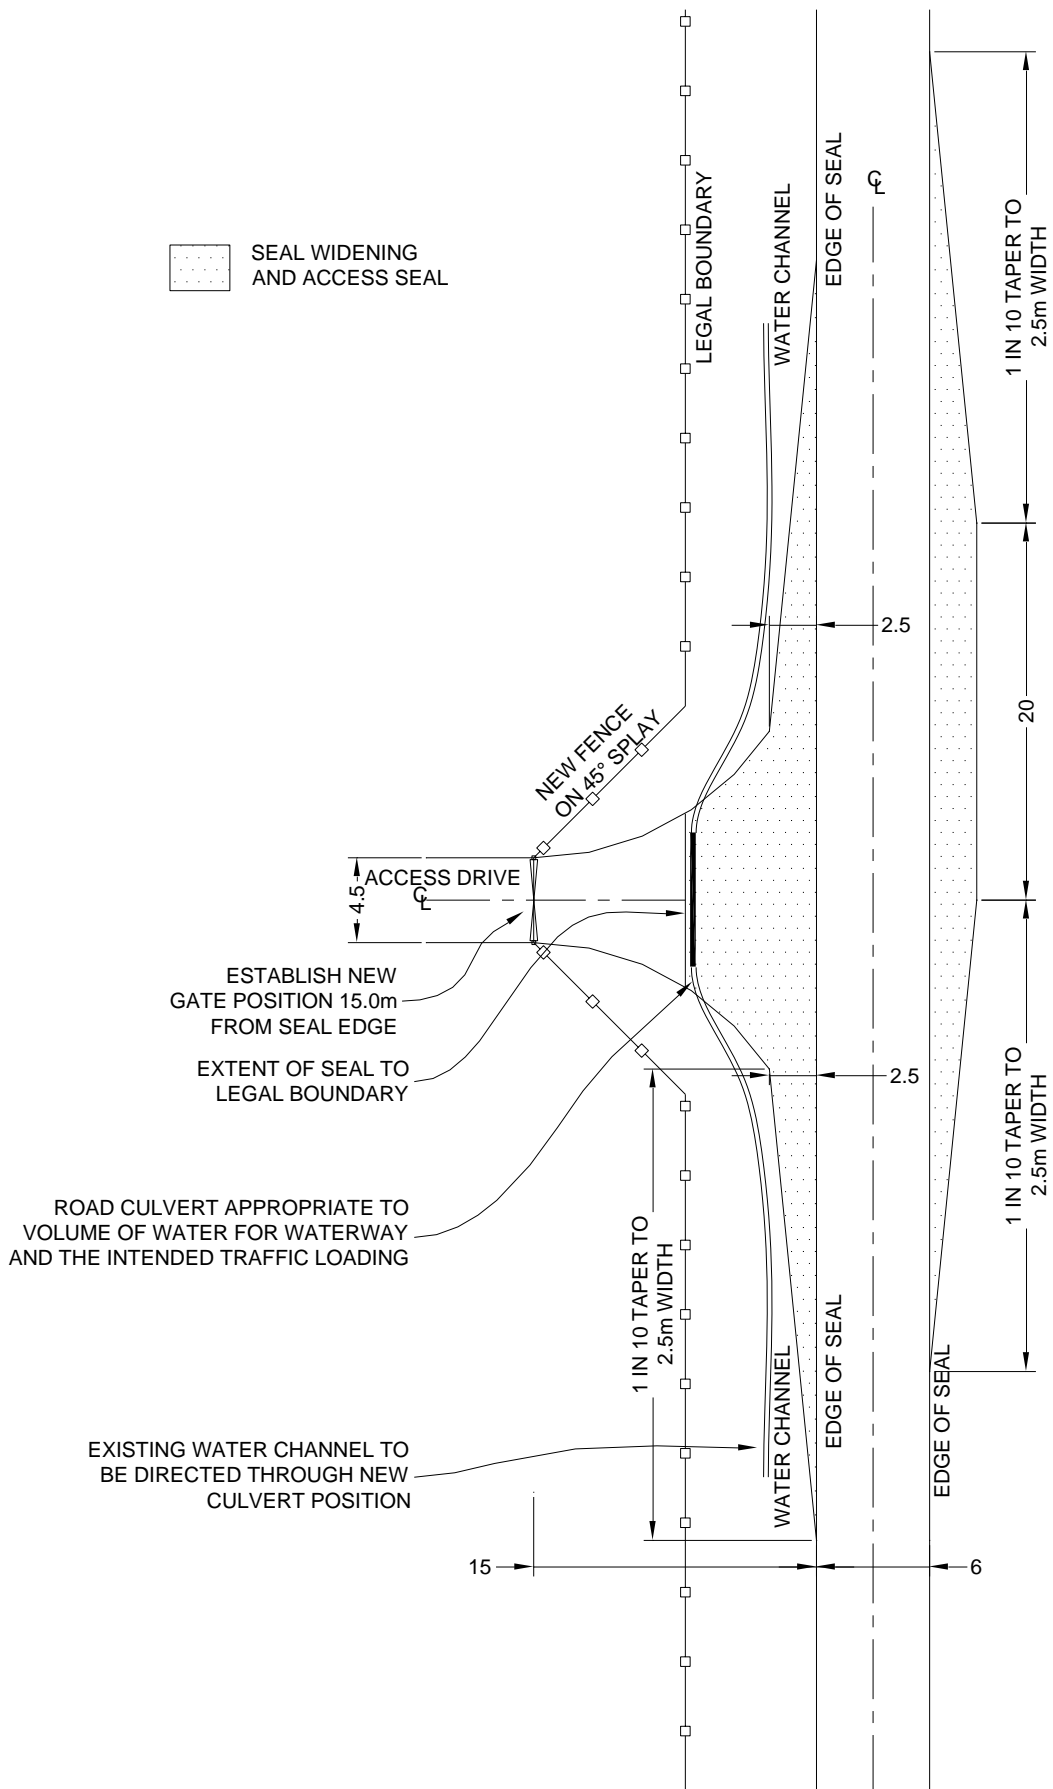

STANDARD RURAL VEHICLE ACCESSWAY
 (FREQUENT USE BY HEAVY VEHICLES)
 15 METRE RADIUS
 RANGITIKEI DISTRICT COUNCIL

Date June 2003

Scale NTS

Figure

23.2