


Option 1

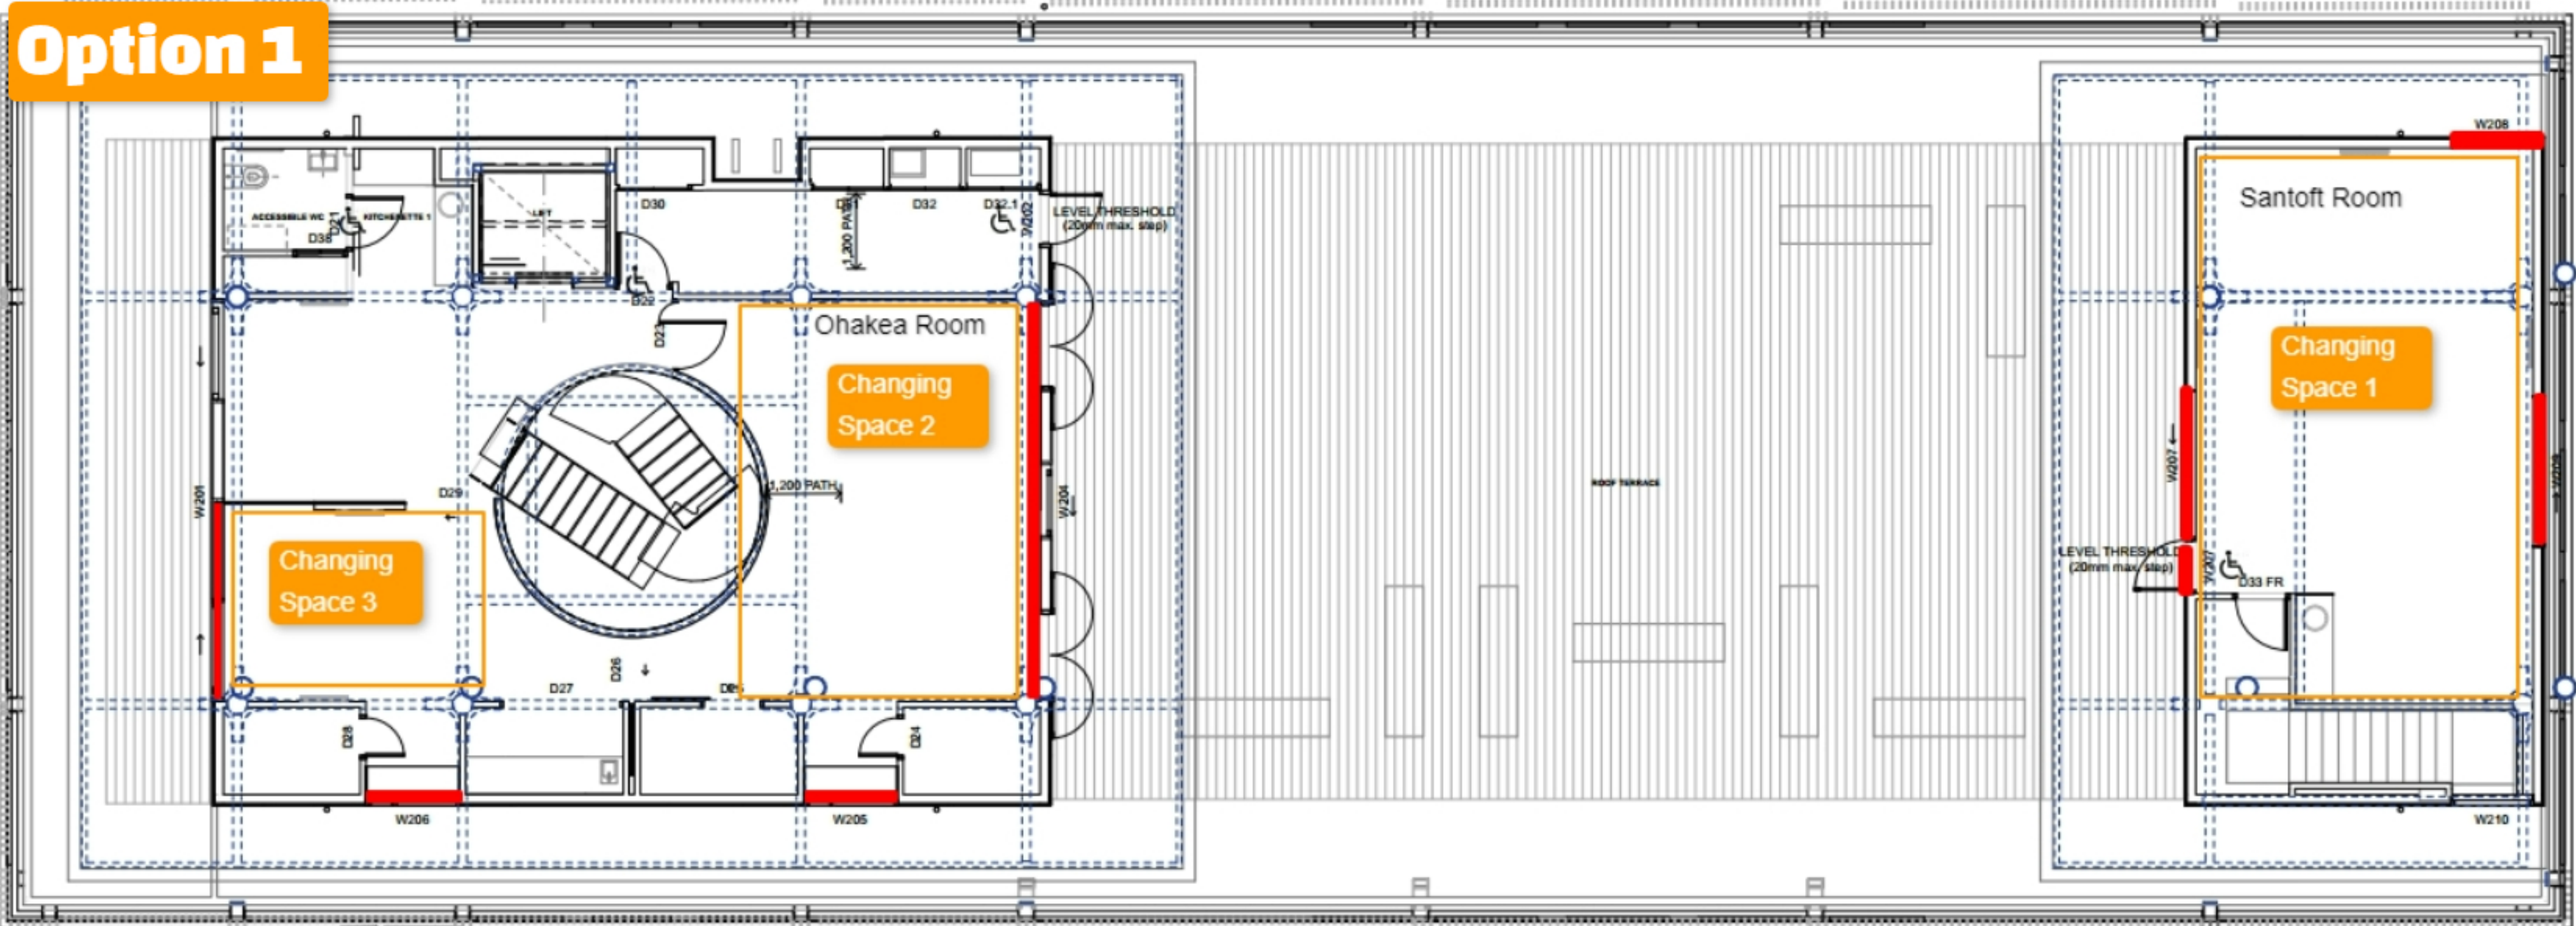

 Blinds on doors and windows for privacy

Changing Spaces

REVISION	DATE	PURPOSE
C	26/11/08	CGC
E	26/11/08	EC4 Tender form

ARCHITECTURE WORKSHOP

Architecture Workshop Ltd
P.O. Box 9572 Wellington New Zealand
Tel (04) 473 4438 Fax (04) 473 9572
email@archwkap.co.nz

Copyright of this drawing remains vested
with Architecture Workshop Ltd
Contractor to check carefully all dimensions
on site

2nd Floor	
-----------	--


Bulls Community Centre for RDC

1:110 at A3

26/11/20

Post contract
Option 1

Fit new roller
blinds to
provide privacy
for changing
use building as
it is

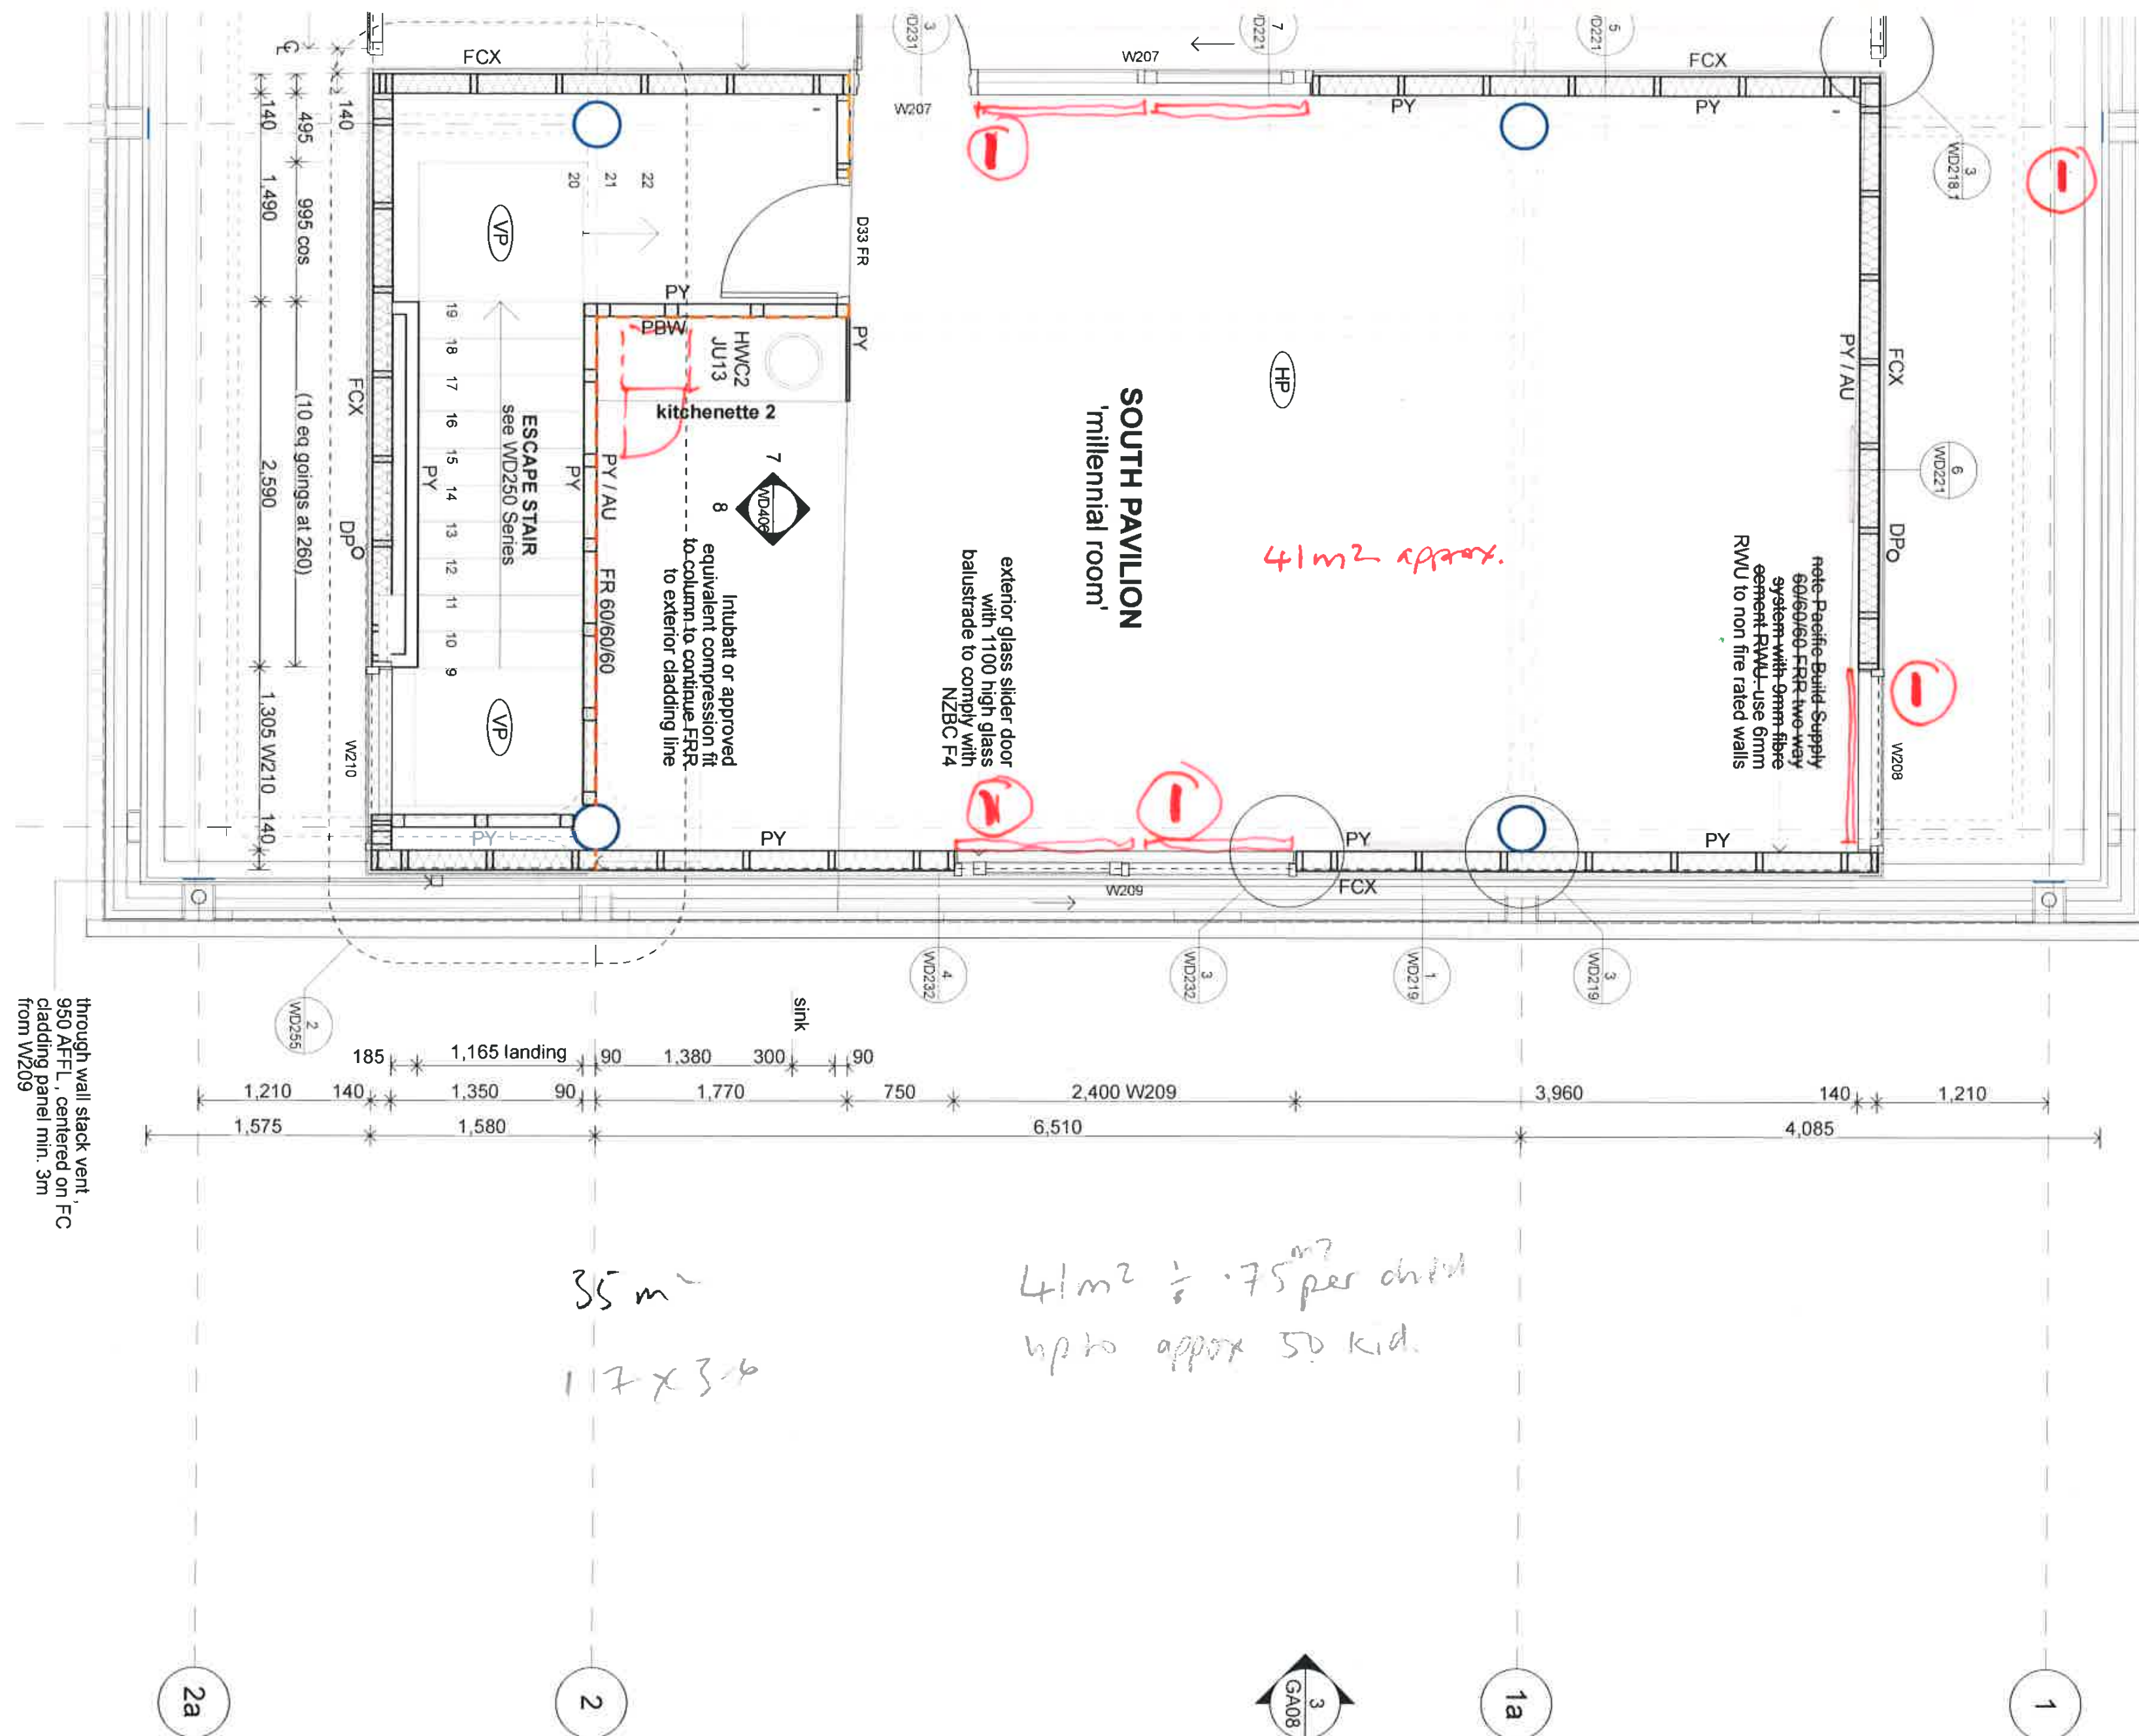

Post contract
Option 1.
use building
as it is

overhead rehearsal marquee

portal
portal

Hire heaters

Hire heaters

Hire ramp

access: path and steps
included as part of building
works s. jpe

allow commercial
loading space
7.5m x 3.5m

FIRE WATER
TANK

setout, align carpark
ment depth with back
of tank concrete slab

:25 H4 timber edge to
: paving extents, refer
details

survey notes old peg at
fence intersection
boundary point

provide gravel to location
of future accessible path
to Daiziel St to extent
shown

existing fence along
boundary to remain

11 x 5.5 = 60m² marquee

WIP

3
14/06/21

ARCHITECTURE WORKSHOP
T +64 4 473 4438 F +64 4 473 9572
PO BOX 9572 WELLINGTON NZ
www.architectureworkshop.co.nz

120621 option 1 pg ii/2

1 1:50 Plan Ramp to Stage Door


Ramp Plan

scale 1:50 @ A3

Option 3



post contract
option 3
 Build new ramp
 with a new
 8x10.5 changing
 room to south.

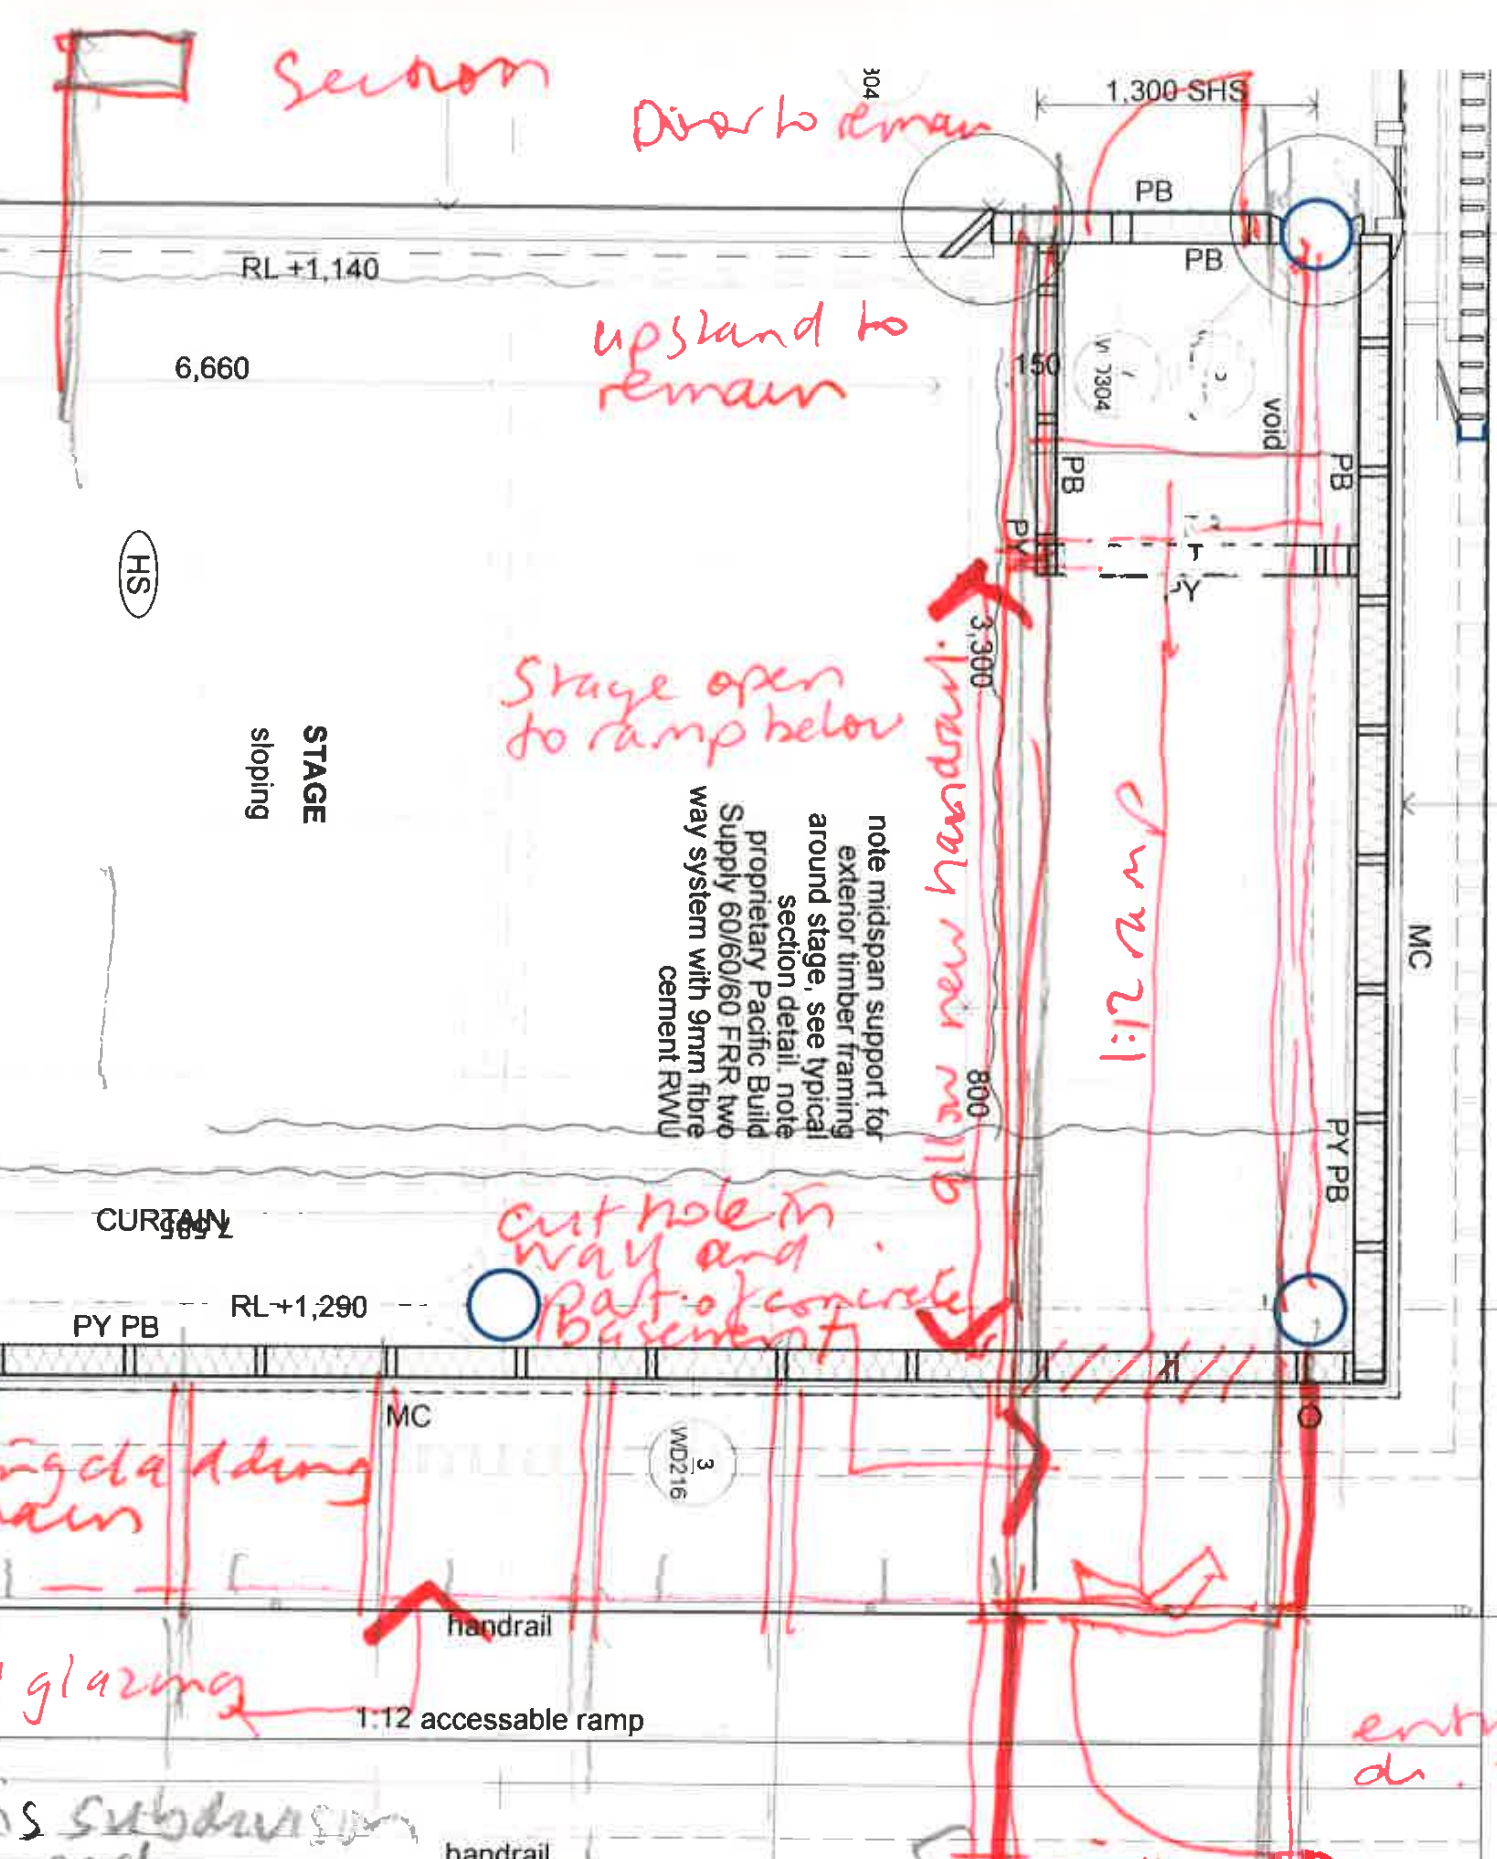


GA03 Zoomed In
 scale 1:50 @ A3

ARCHITECTURE WORKSHOP
 T +64 4 473 4438 F +64 4 473 9572
 PO BOX 9572 WELLINGTON NZ
 www.architectureworkshop.co.nz


WIP

post contract
option 3

1:50 Section

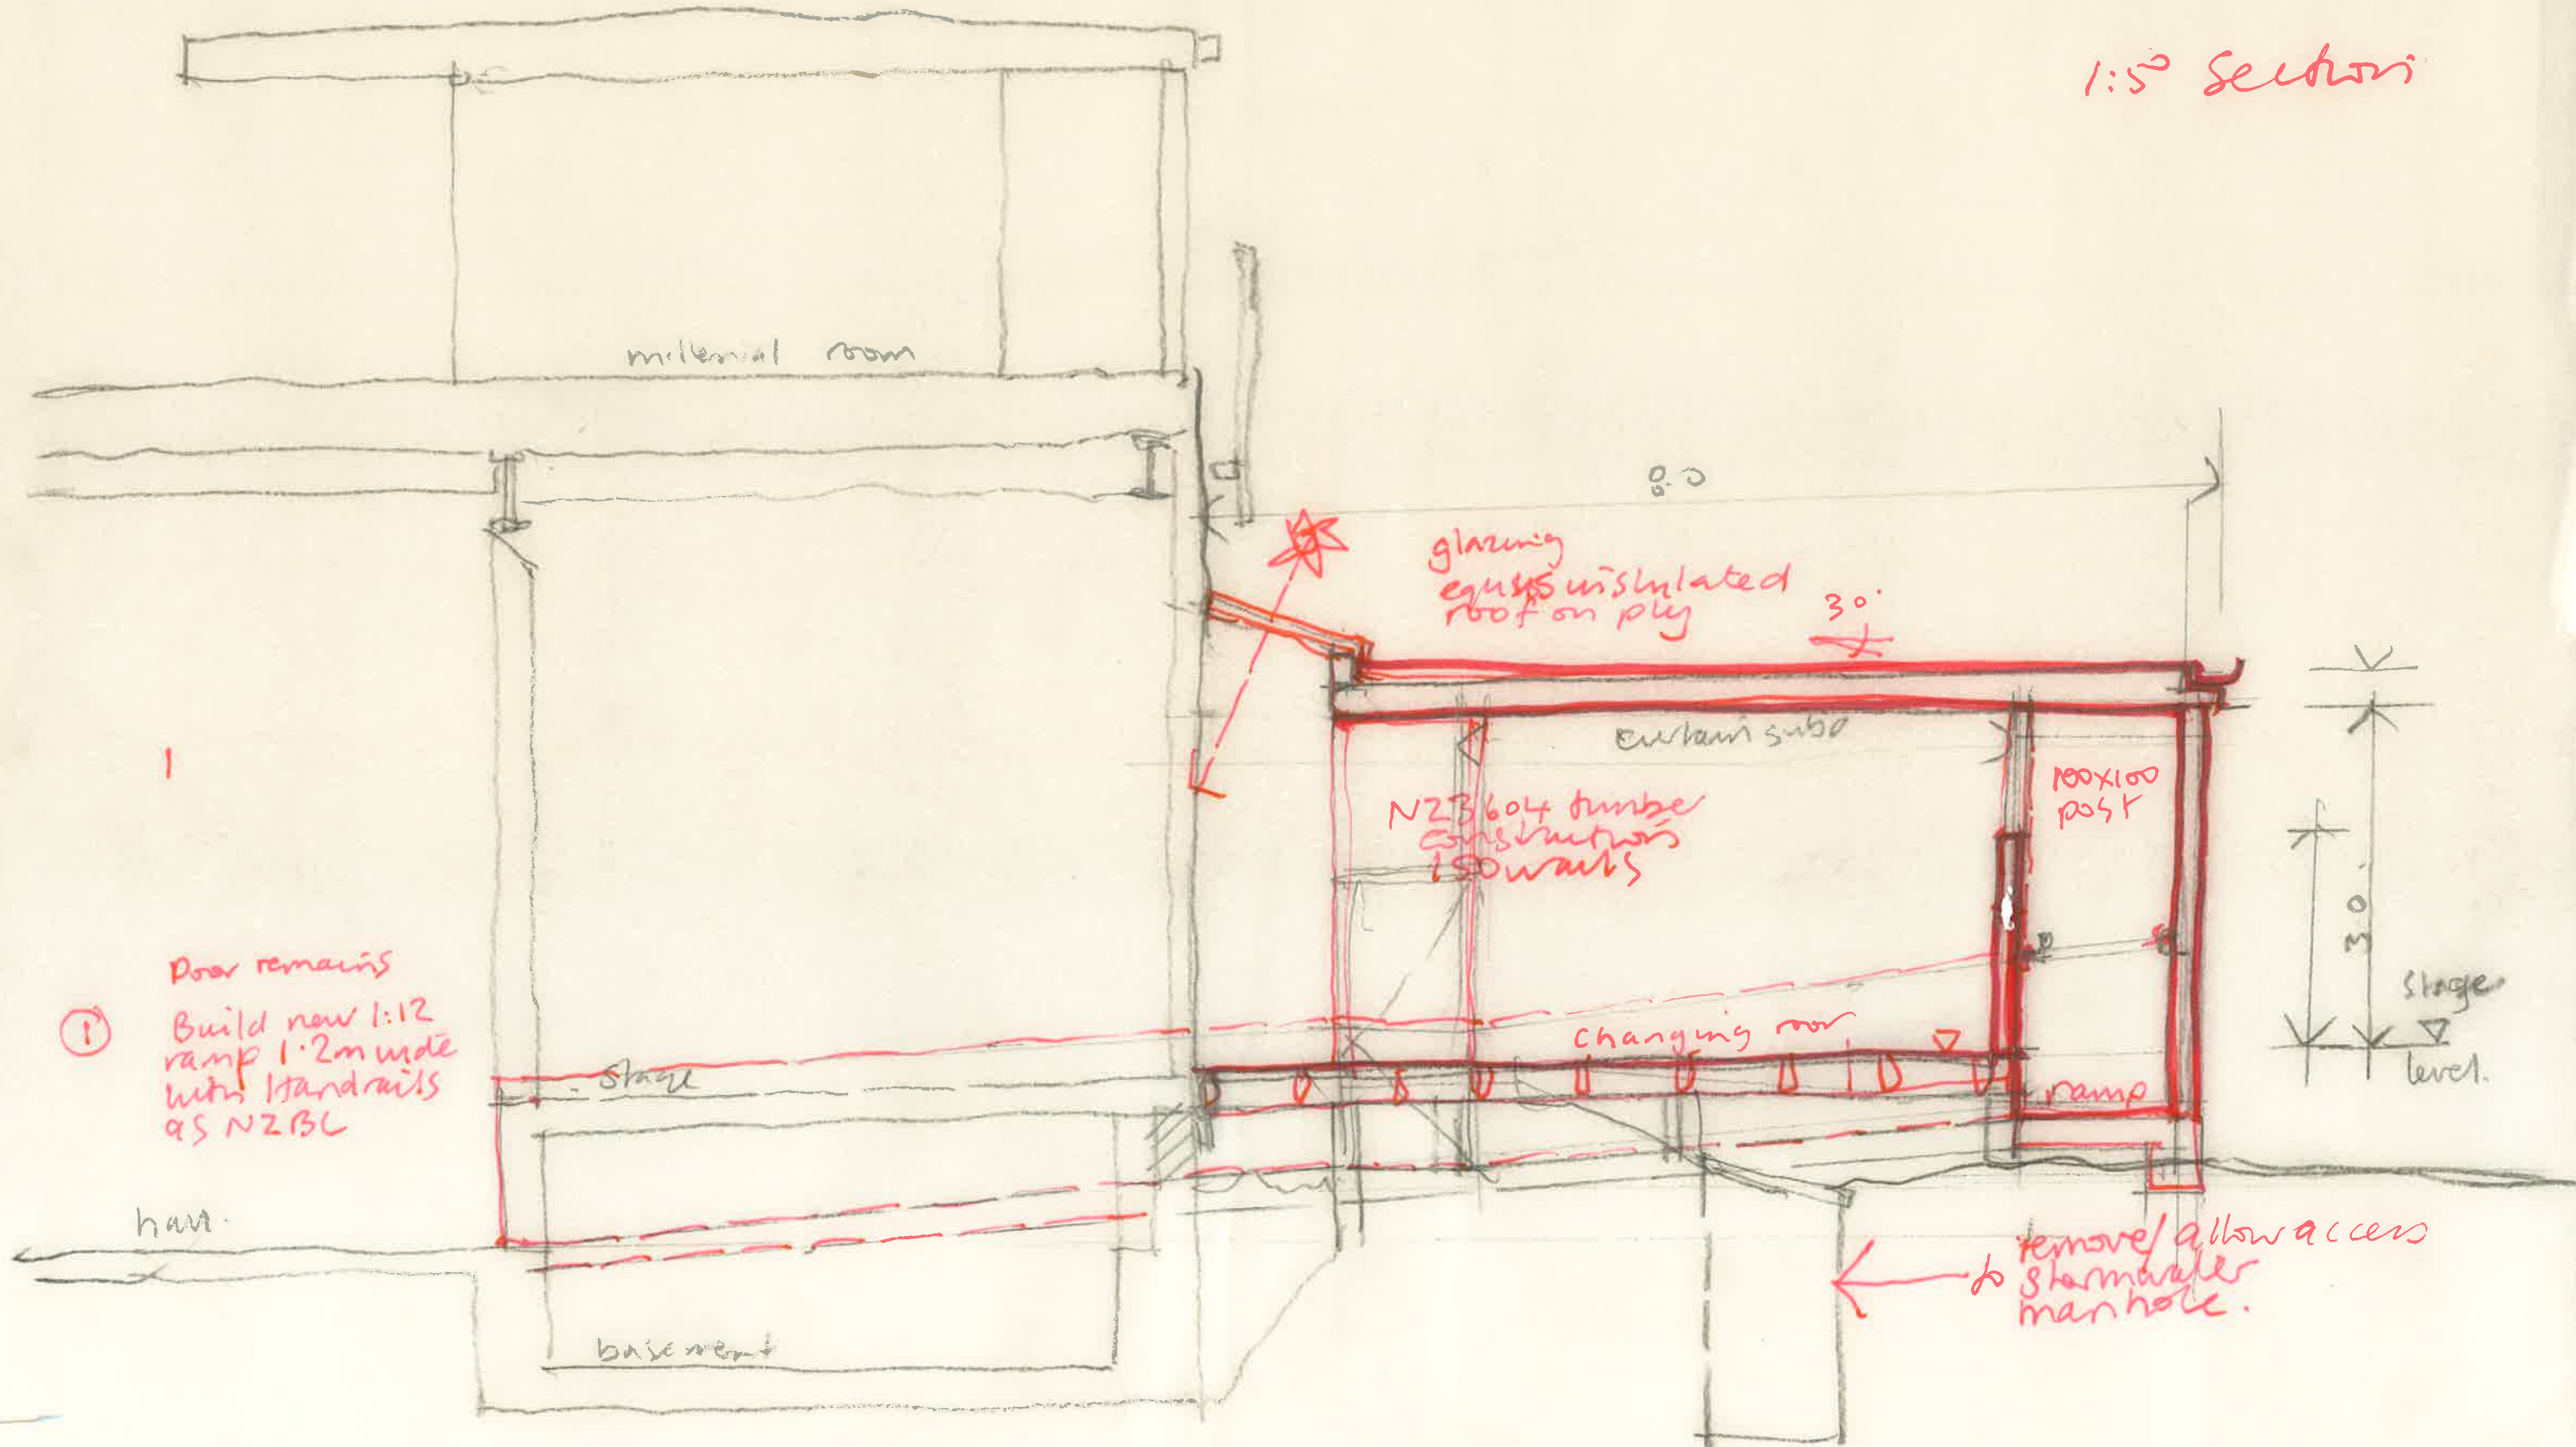



Option 4c

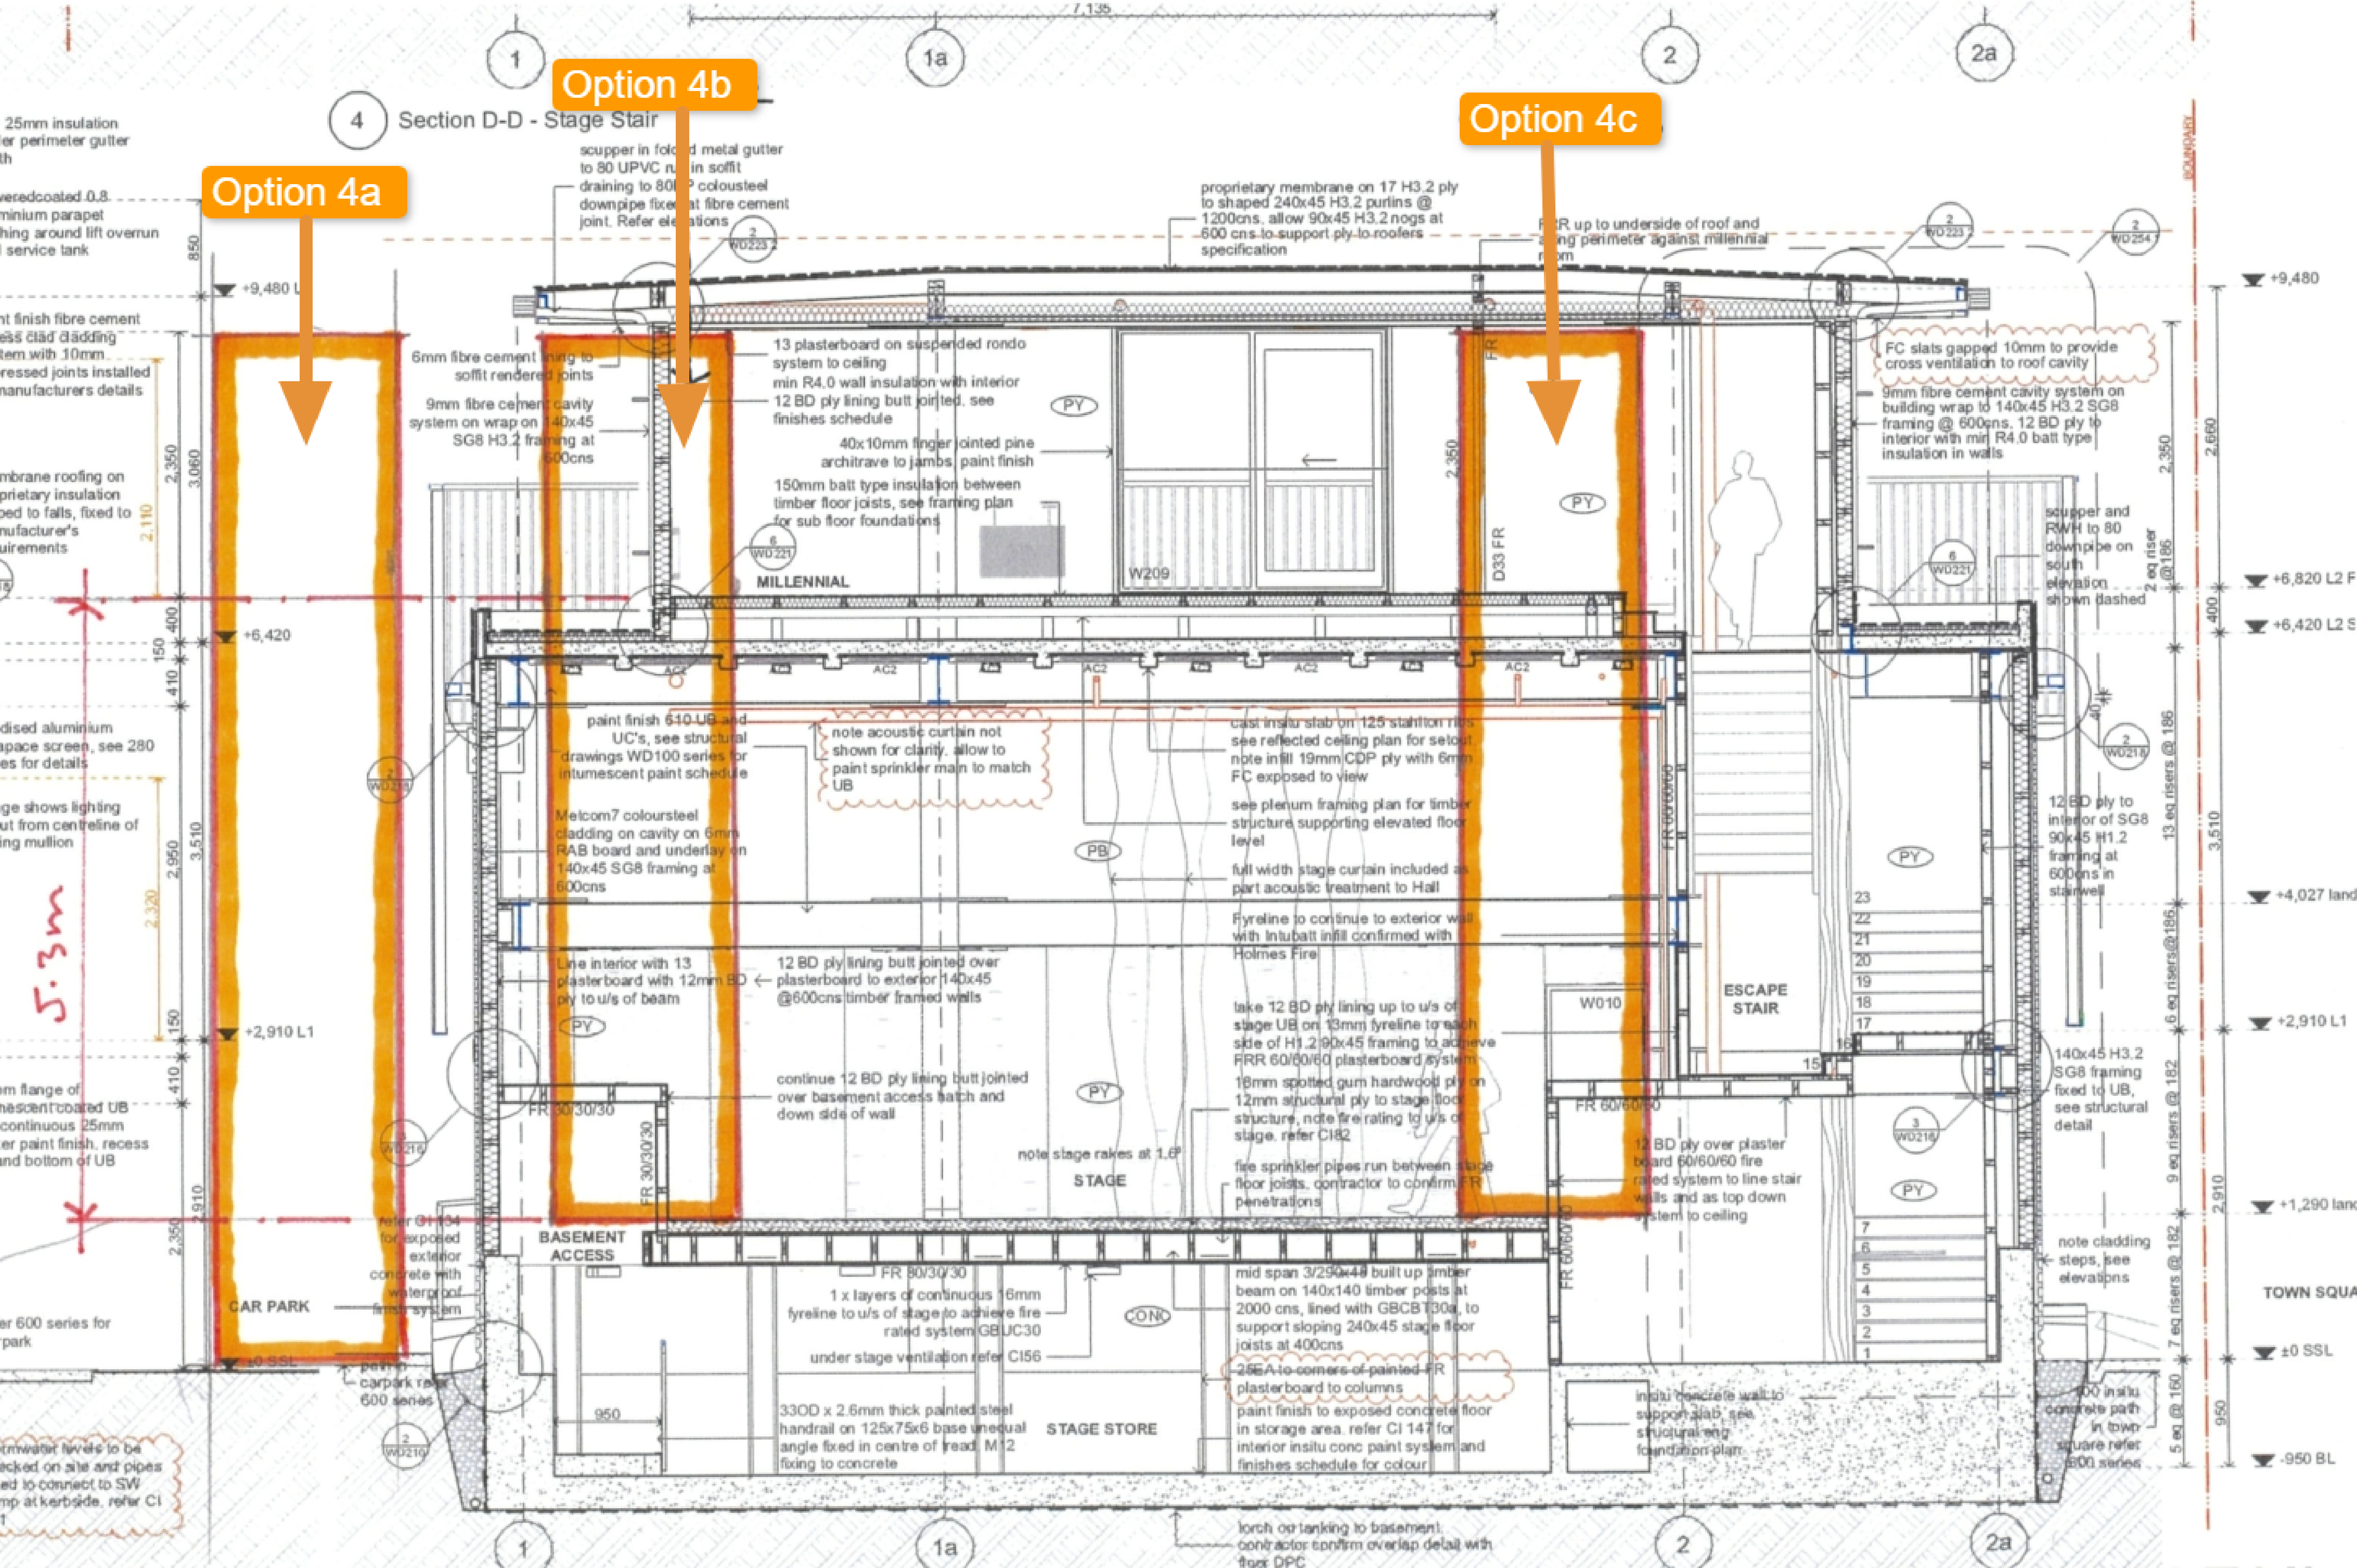

POSSIBLE ACCESSIBLE LIFT LOCATIONS

FUR CONSTRUCT

Option 5a

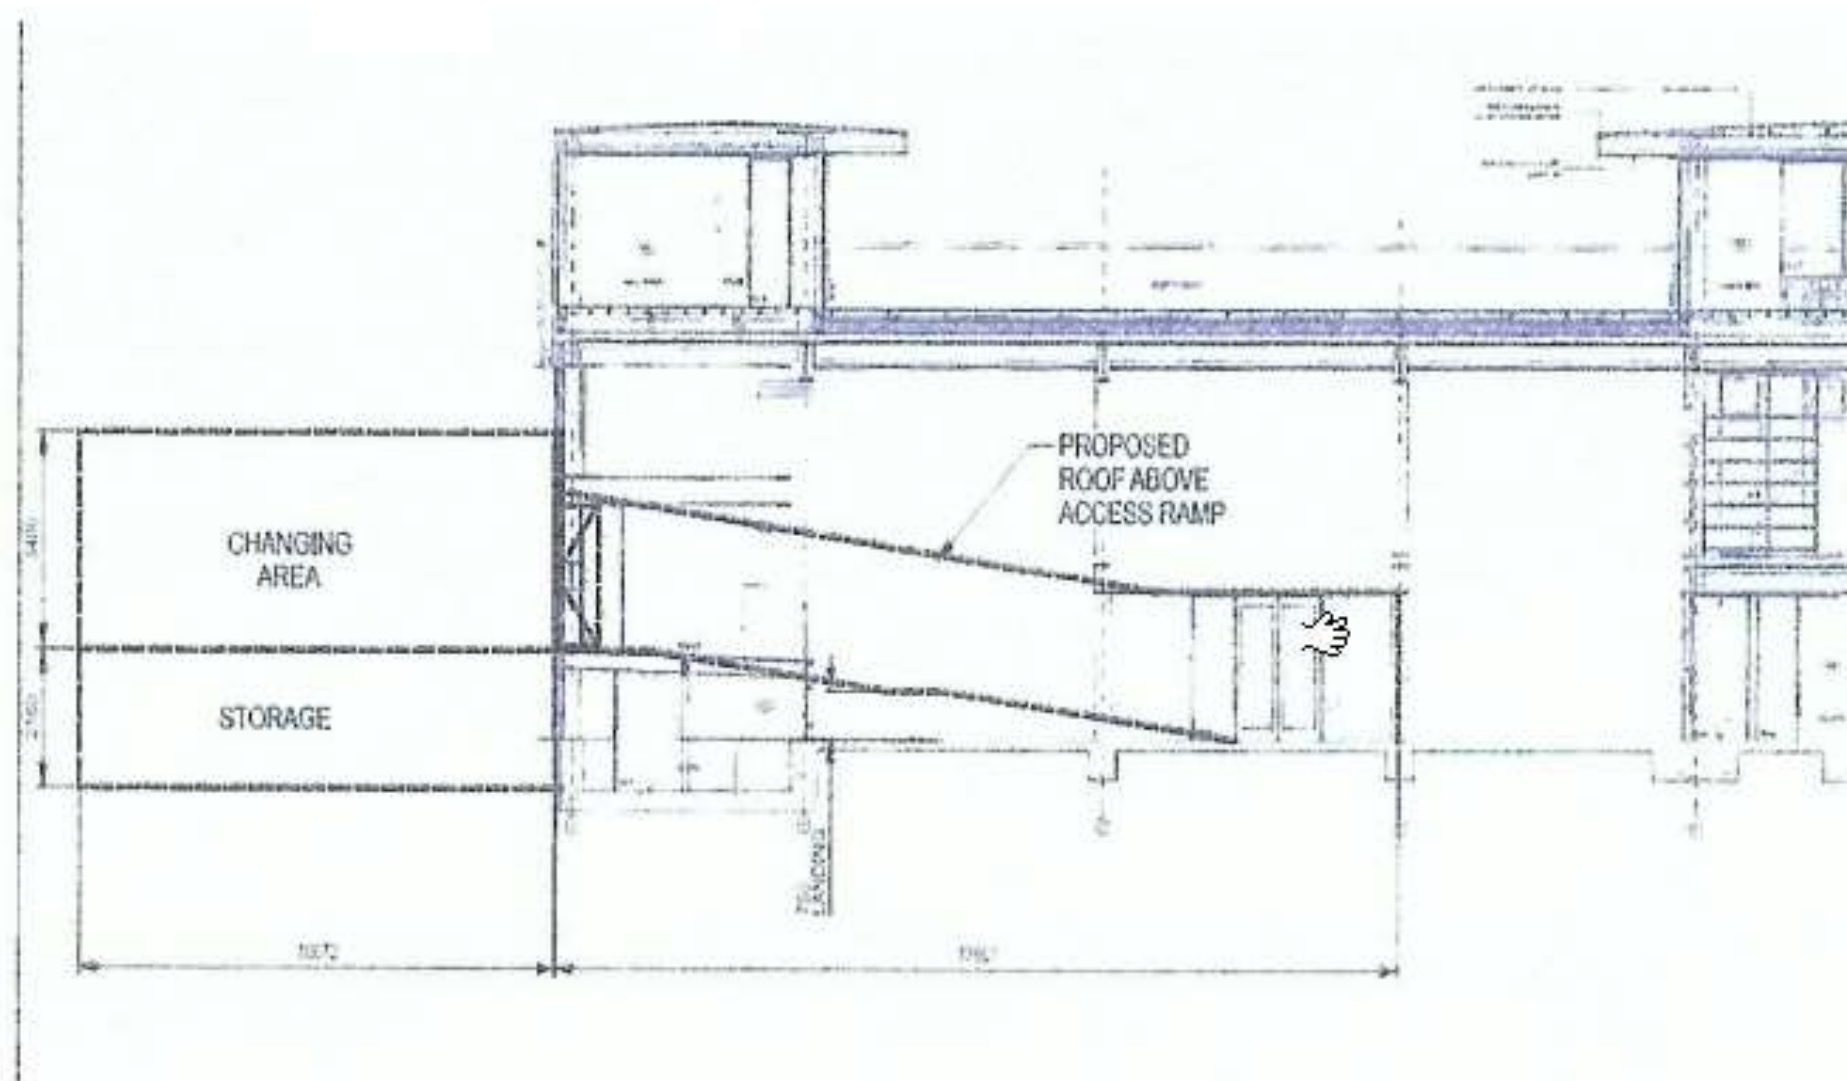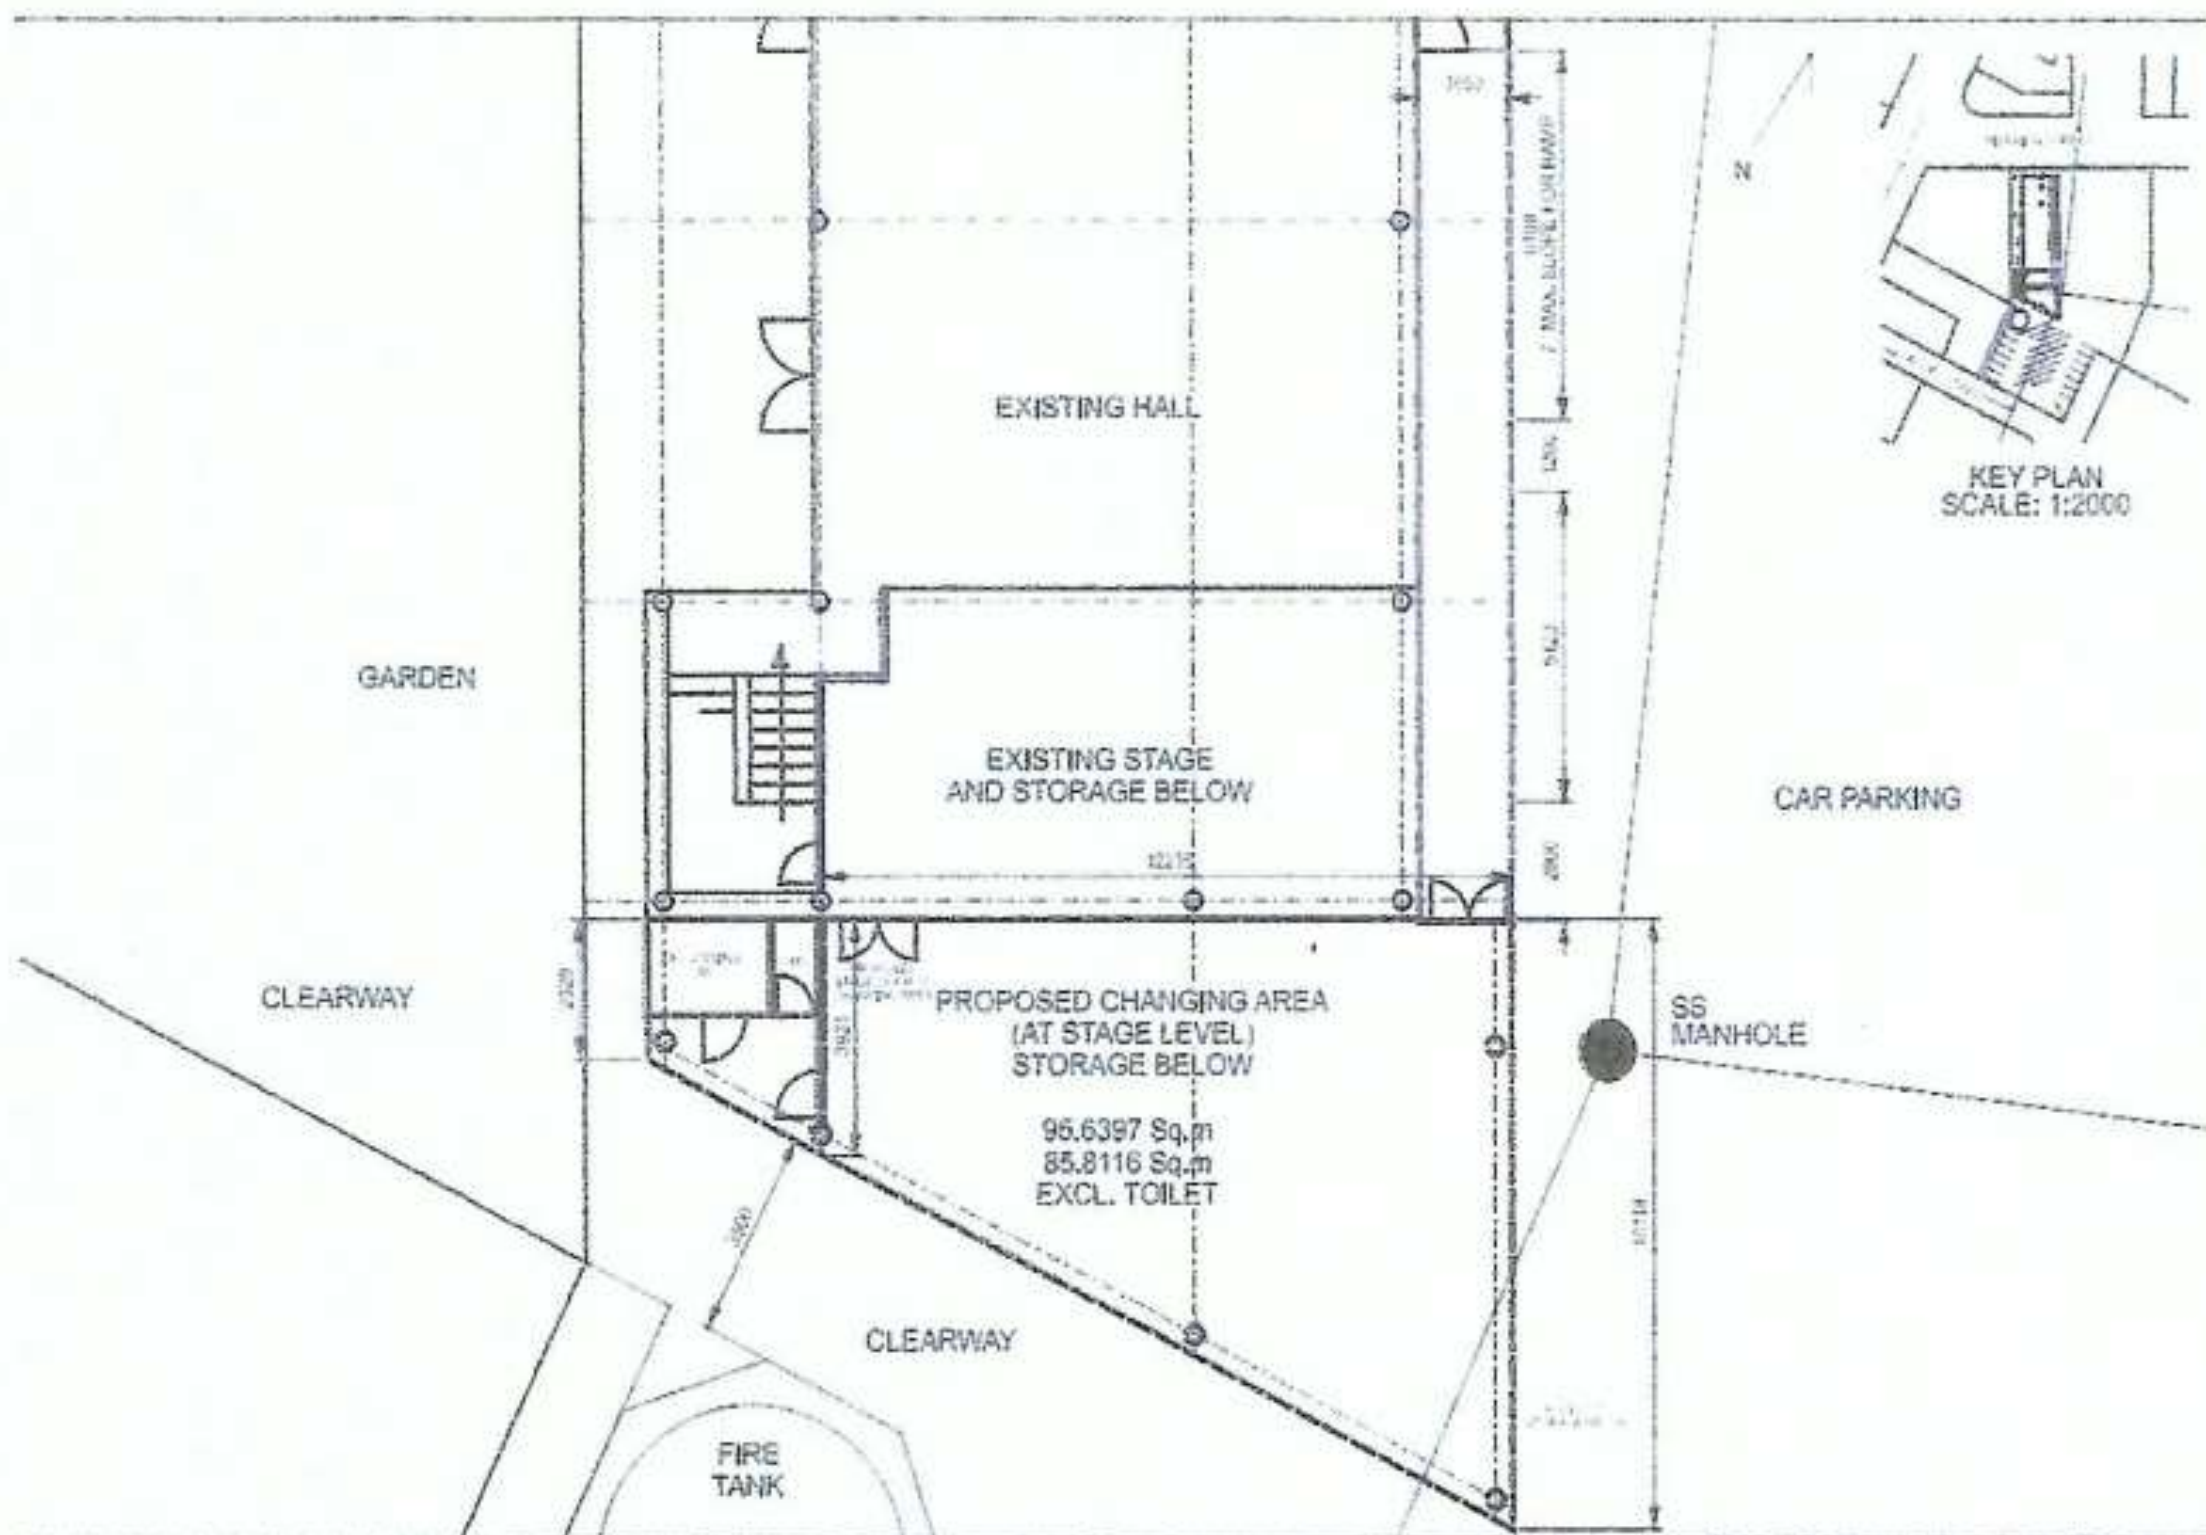

Option 5b

